


LINDSAY ROAD WATER MAIN EXTENSION

FOR THE

CITY OF PEWAUKEE

WAUKESHA COUNTY, WISCONSIN

MAY 2024

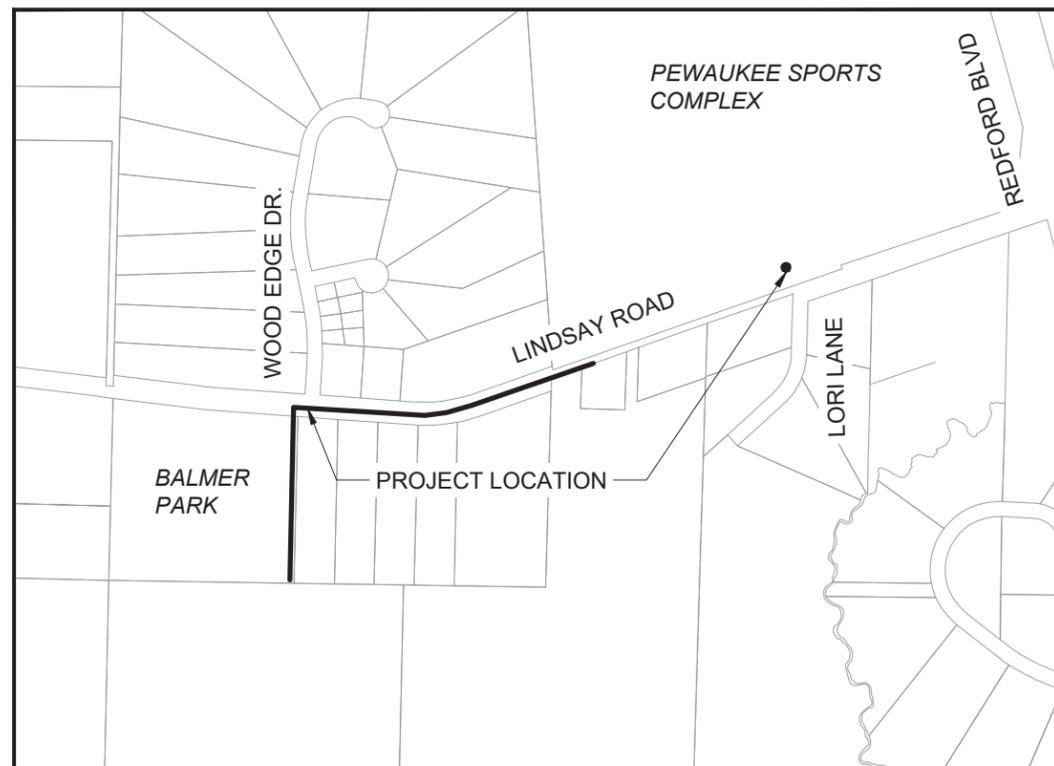

PROJECT LOCATION MAP
NO SCALE

DRAWING LIST	
SHEET NO.	SHEET TITLE
1	TITLE SHEET AND LOCATION MAP
2	GENERAL NOTES, STANDARD SYMBOLS, AND CONTACTS
3-5	CONSTRUCTION DETAILS
6-7	EROSION CONTROL DETAILS
8	TRAFFIC DETOUR
9-10	BALMER PARK PLAN AND PROFILE
11-13	LINDSAY ROAD PLAN AND PROFILE






Strand Associates, Inc.
126 North Jefferson Street
Suite 350
Milwaukee, WI 53202
414-271-0771
www.strand.com

CONTRACT 1-2024



ISSUED FOR BID, 05/02/2024

SHEET
1

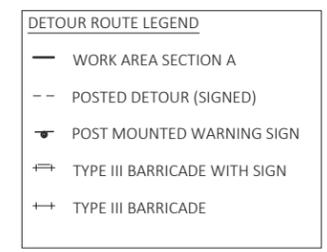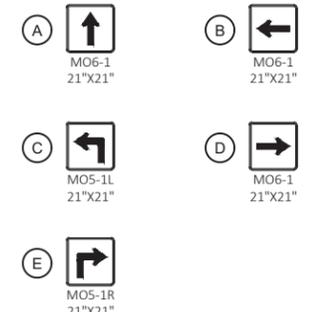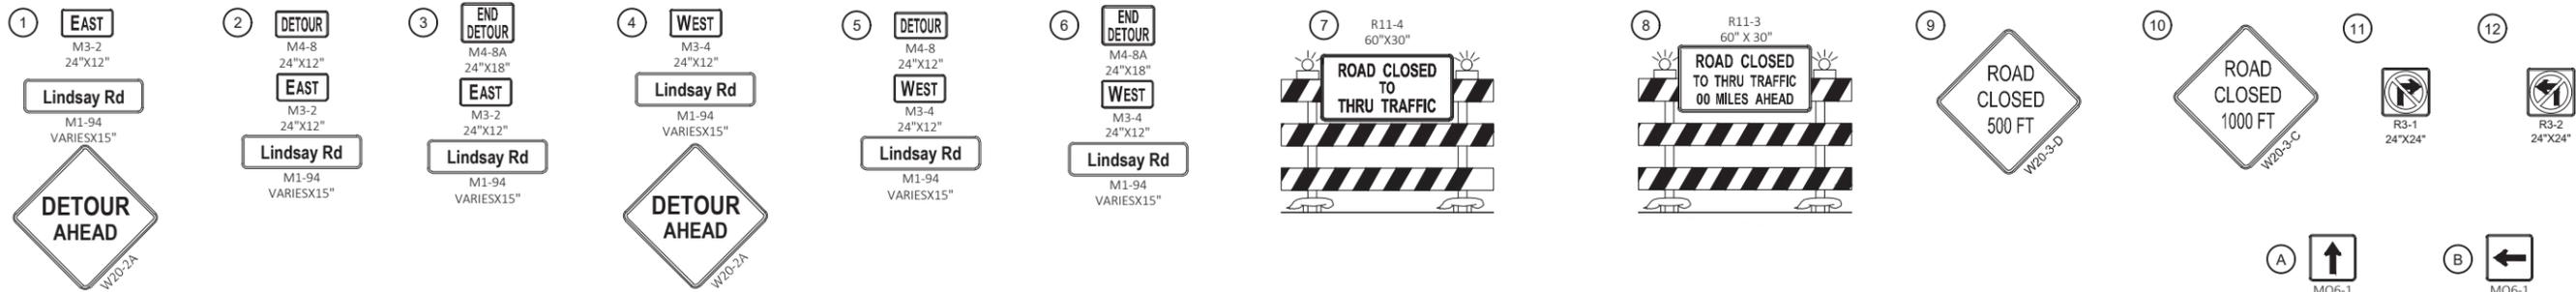

- TRAFFIC CONTROL NOTES**
1. PROVIDE LINDSAY ROAD DETOUR AT ALL TIMES WHEN CONSTRUCTION ACTIVITIES IMPACT LINDSAY ROAD RIGHT-OF-WAY. DETOUR SIGNAGE SHALL BE TAKEN DOWN OR COVERED UP AT ALL OTHER TIMES.
 2. COMPLY WITH WISDOT DETOUR STANDARDS.
 3. ALL EXISTING SIGNS CONFLICTING WITH THE DETOUR SHALL BE COVERED DURING THE DETOUR.
 4. ROAD CLOSED TO THRU TRAFFIC 1 MILE AHEAD AT STH 164
 5. ROAD CLOSED TO THRU TRAFFIC 1/2 MILE AHEAD AT REDFORD ROAD



DATE:	NO.	REVISIONS



TRAFFIC DETOUR

LINDSAY ROAD WATER MAIN EXTENSION
CITY OF PEWAUKEE
PEWAUKEE, WISCONSIN

JOB NO.
4621.023
PROJECT MGR.
EAR



SHEET
7

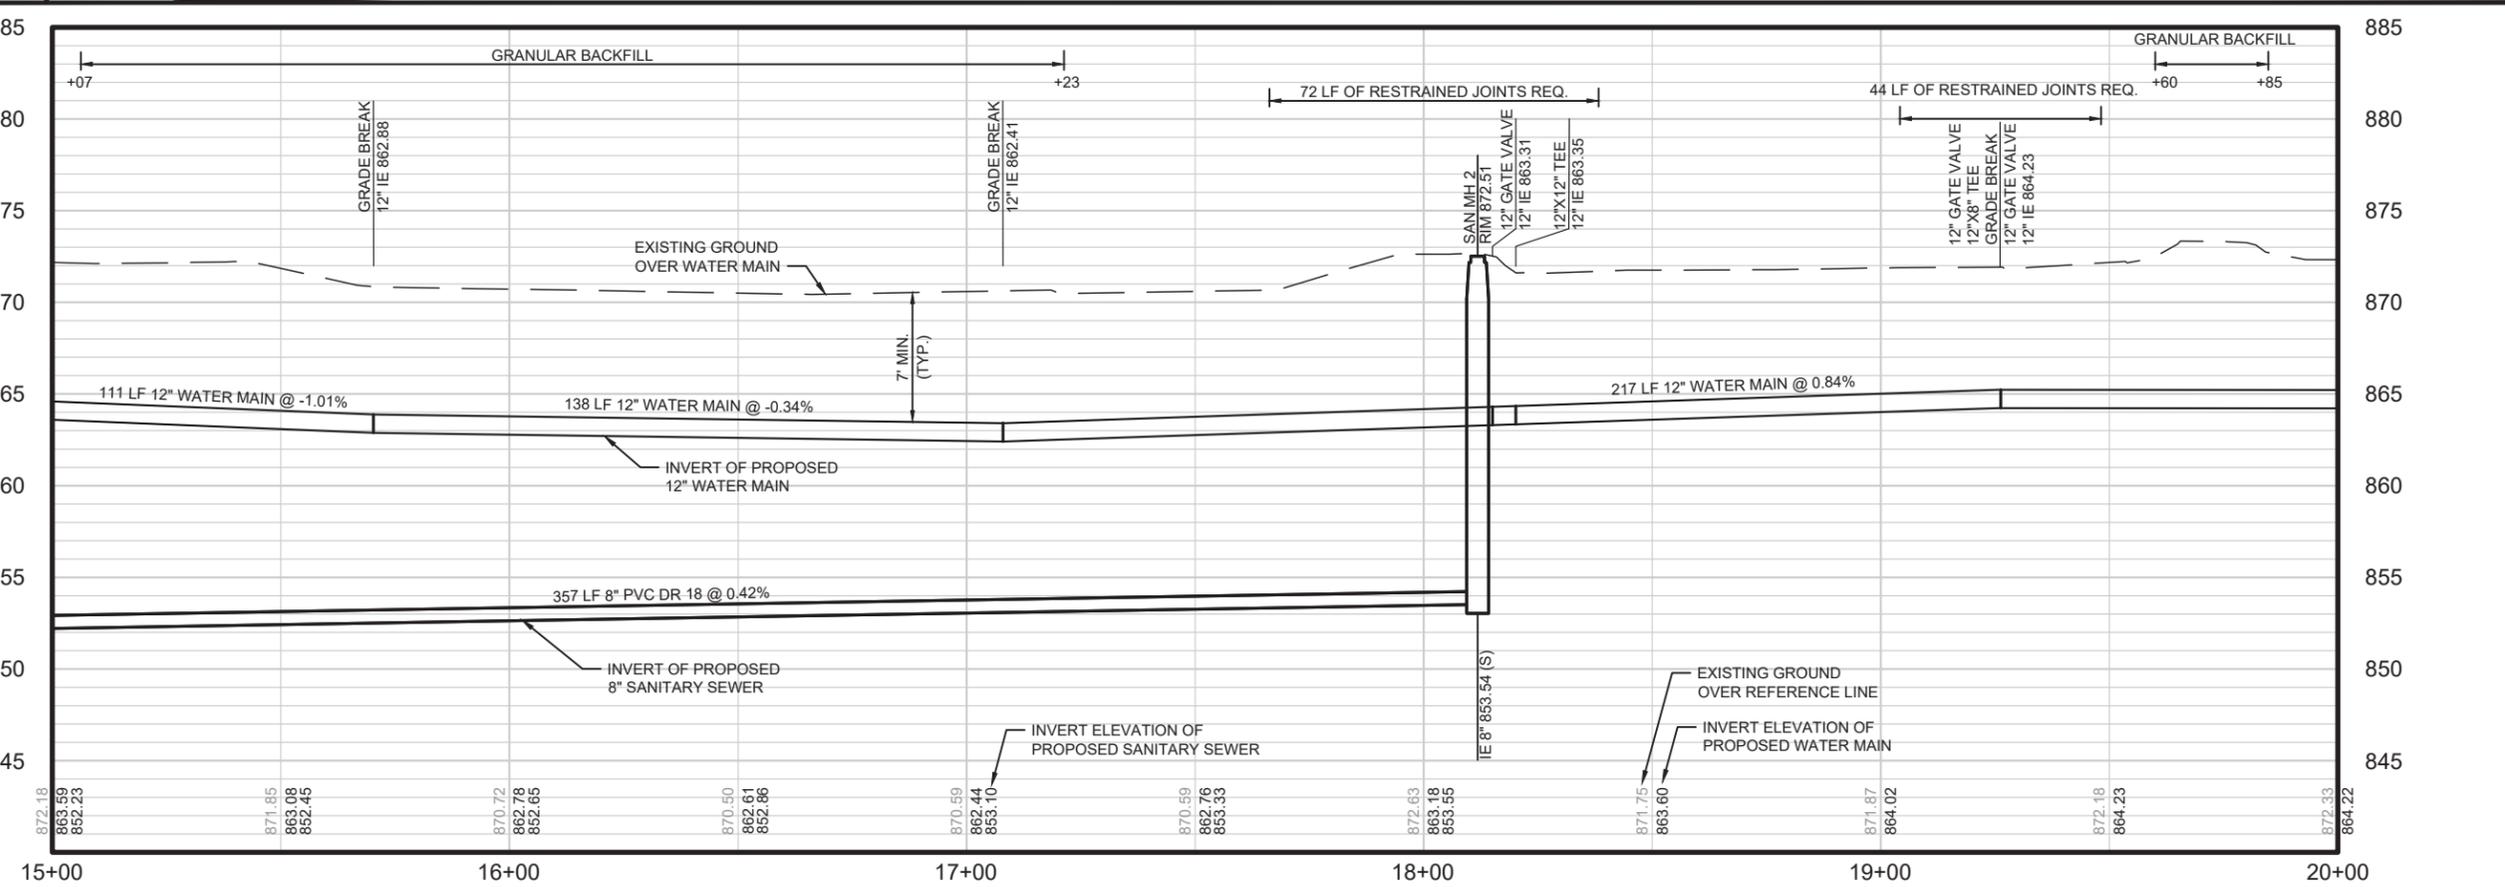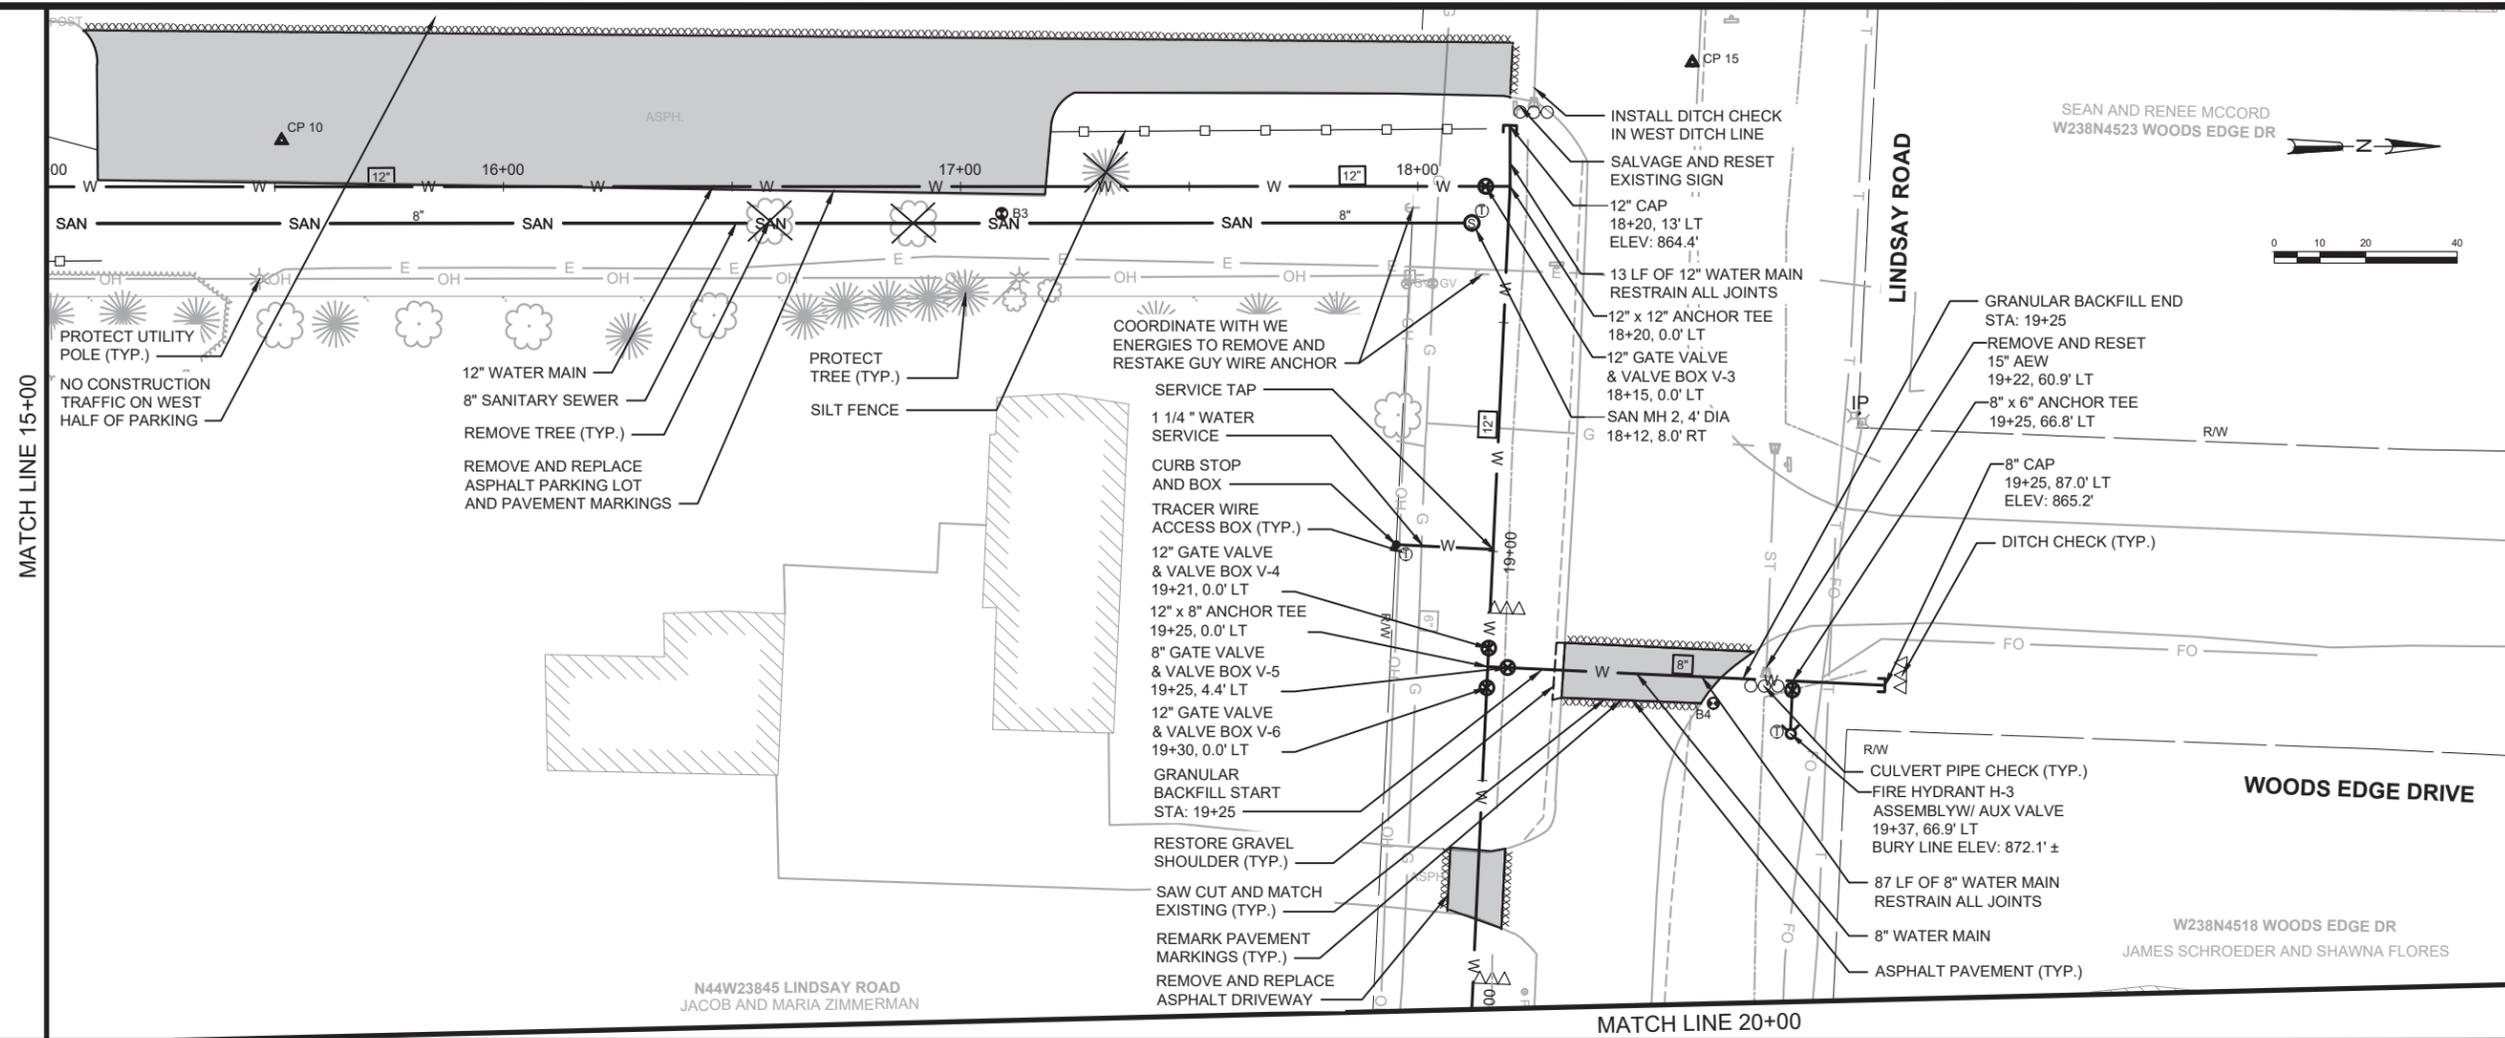

NO.	REVISIONS	DATE


BALMER PARK PLAN AND PROFILE

LINDSAY ROAD WATER MAIN EXTENSION
CITY OF PEWAUKEE
PEWAUKEE, WISCONSIN


JOB NO.
4621.023

PROJECT MGR.
EAR

SHEET
10

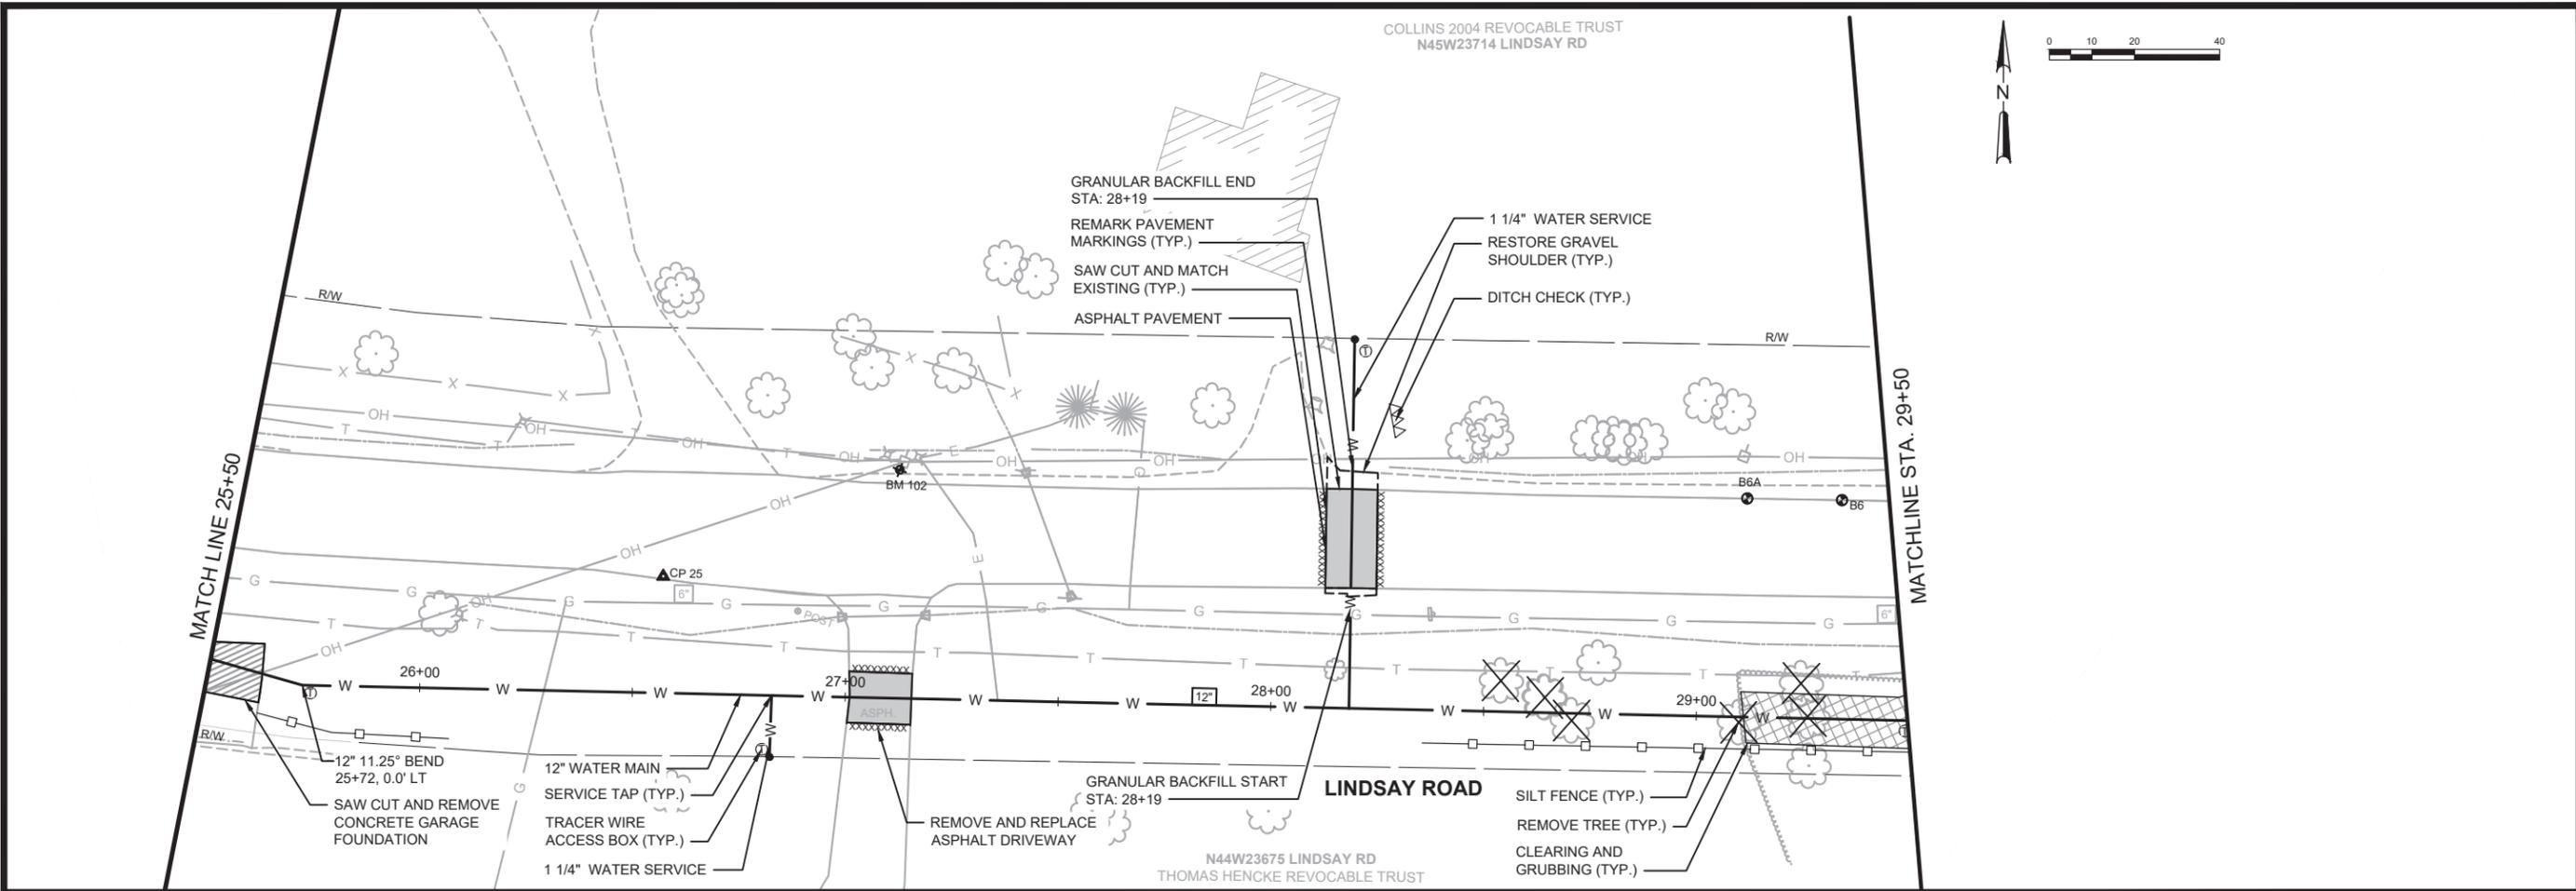

COLLINS 2004 REVOCABLE TRUST
N45W23714 LINDSAY RD

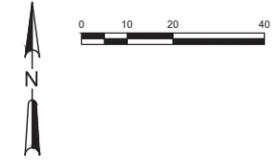

NO.	REVISIONS	DATE

LINDSAY ROAD PLAN AND PROFILE
LINDSAY ROAD WATER MAIN EXTENSION
CITY OF PEWAUKEE
PEWAUKEE, WISCONSIN

JOB NO.
4621.023
PROJECT MGR.
EAR



SHEET
12

