



Oct 20, 2023 9:33am PLOTTED BY:DKlemm, SAVED BY:DKlemm
 IMAGES:RM SQUARE, Full Color-Print, D:\Projects\2023\2401-Shady Lane\Drawings\2401-Shady Lane\PS01 - Layout.dwg
 C:\Users\DKlemm\AppData\Local\Temp\20231020-2401-Shady Lane\PS01 - Layout.dwg
 RMLDGO-BRANCH OFFICES, Xobaxsirr: Ubaistm-01: Clear and Grubbing

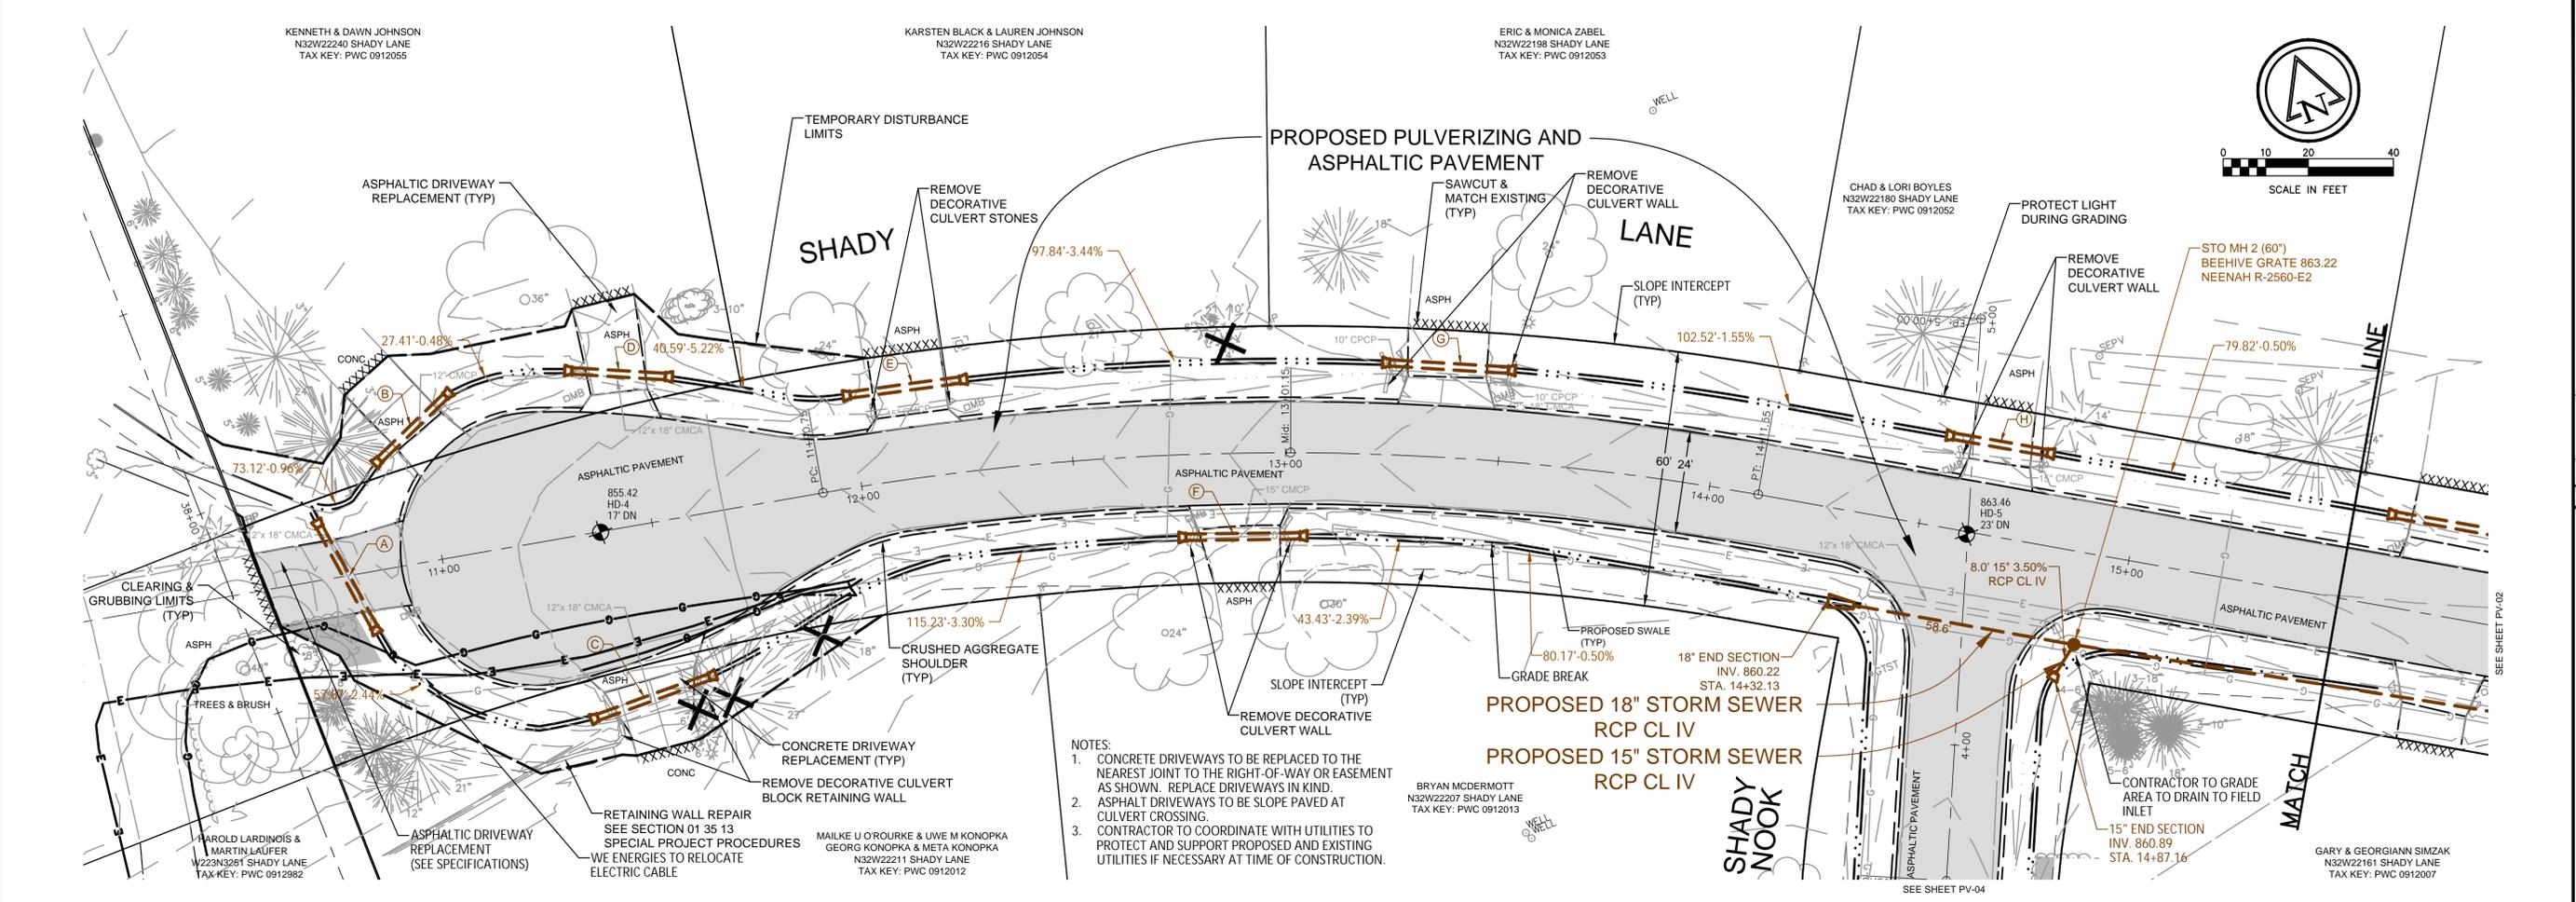



- NOTES:
- CONCRETE DRIVEWAYS TO BE REPLACED TO THE NEAREST JOINT TO THE RIGHT-OF-WAY OR EASEMENT AS SHOWN. REPLACE DRIVEWAYS IN KIND.
 - ASPHALT DRIVEWAYS TO BE SLOPE PAVED AT CULVERT CROSSING.
 - CONTRACTOR TO COORDINATE WITH UTILITIES TO PROTECT AND SUPPORT PROPOSED AND EXISTING UTILITIES IF NECESSARY AT TIME OF CONSTRUCTION.

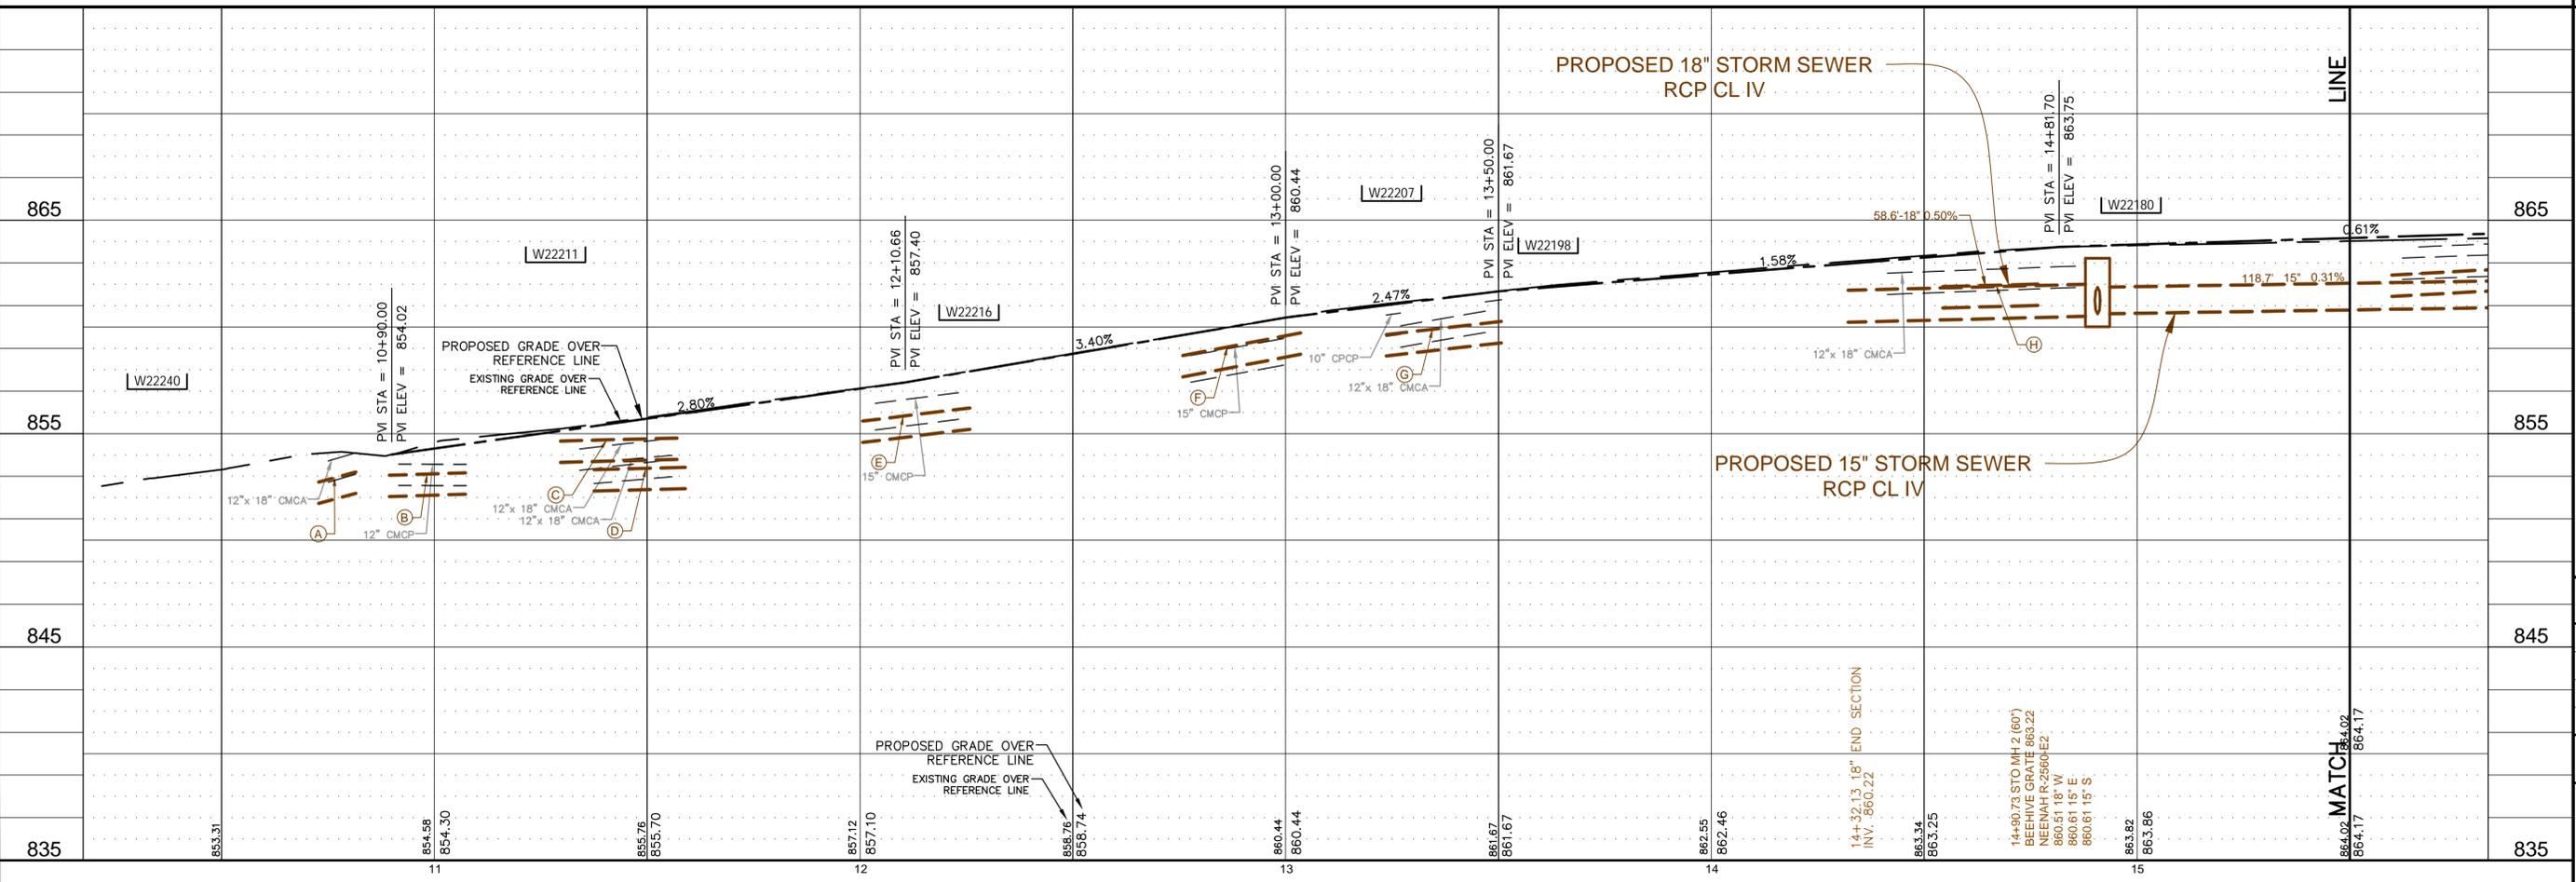

7	6	5	4	3	2	1	TOWN: 7N	RANGE: 19E	SECTION(S): 19 NW
Ruekert • Mielke Waukesha • Kenosha • Madison Global Water Center • Fox Valley www.ruekertmielke.com									
SHADY LANE & SHADY NOOK ROAD RECONSTRUCTION PROPOSED ROAD RECONSTRUCTION IN: SHADY LANE FROM: 400' WEST OF SHADY NOOK TO: 50' EAST OF SHADY NOOK CITY OF PEWAUKEE WAUKESHA COUNTY, WISCONSIN									
© COPYRIGHT 2023 RUEKERT & MIELKE INC. DESIGNED BY: DMW DRAFTED BY: DJK CHECKED BY: KRW DATE: OCTOBER 2023 FILE NO. 26-10029.200									
SHEET NO. PV-01									

www.ruekertmielke.com BID SET

Oct 20, 2023 9:44am PLOTTED BY:DKlemm, SAVED BY:DKlemm
 IMAGES:RM SQUARE, Full Color-Print, C:\DK\Projects\City of Pewaukee\2023\Shady Nook\Drawings\2023\Shady Nook\PS-04 - Asphalt.dwg
 C:\Users\DKlemm\OneDrive\Documents\2023\Shady Nook\Drawings\2023\Shady Nook\PS-04 - Asphalt.dwg

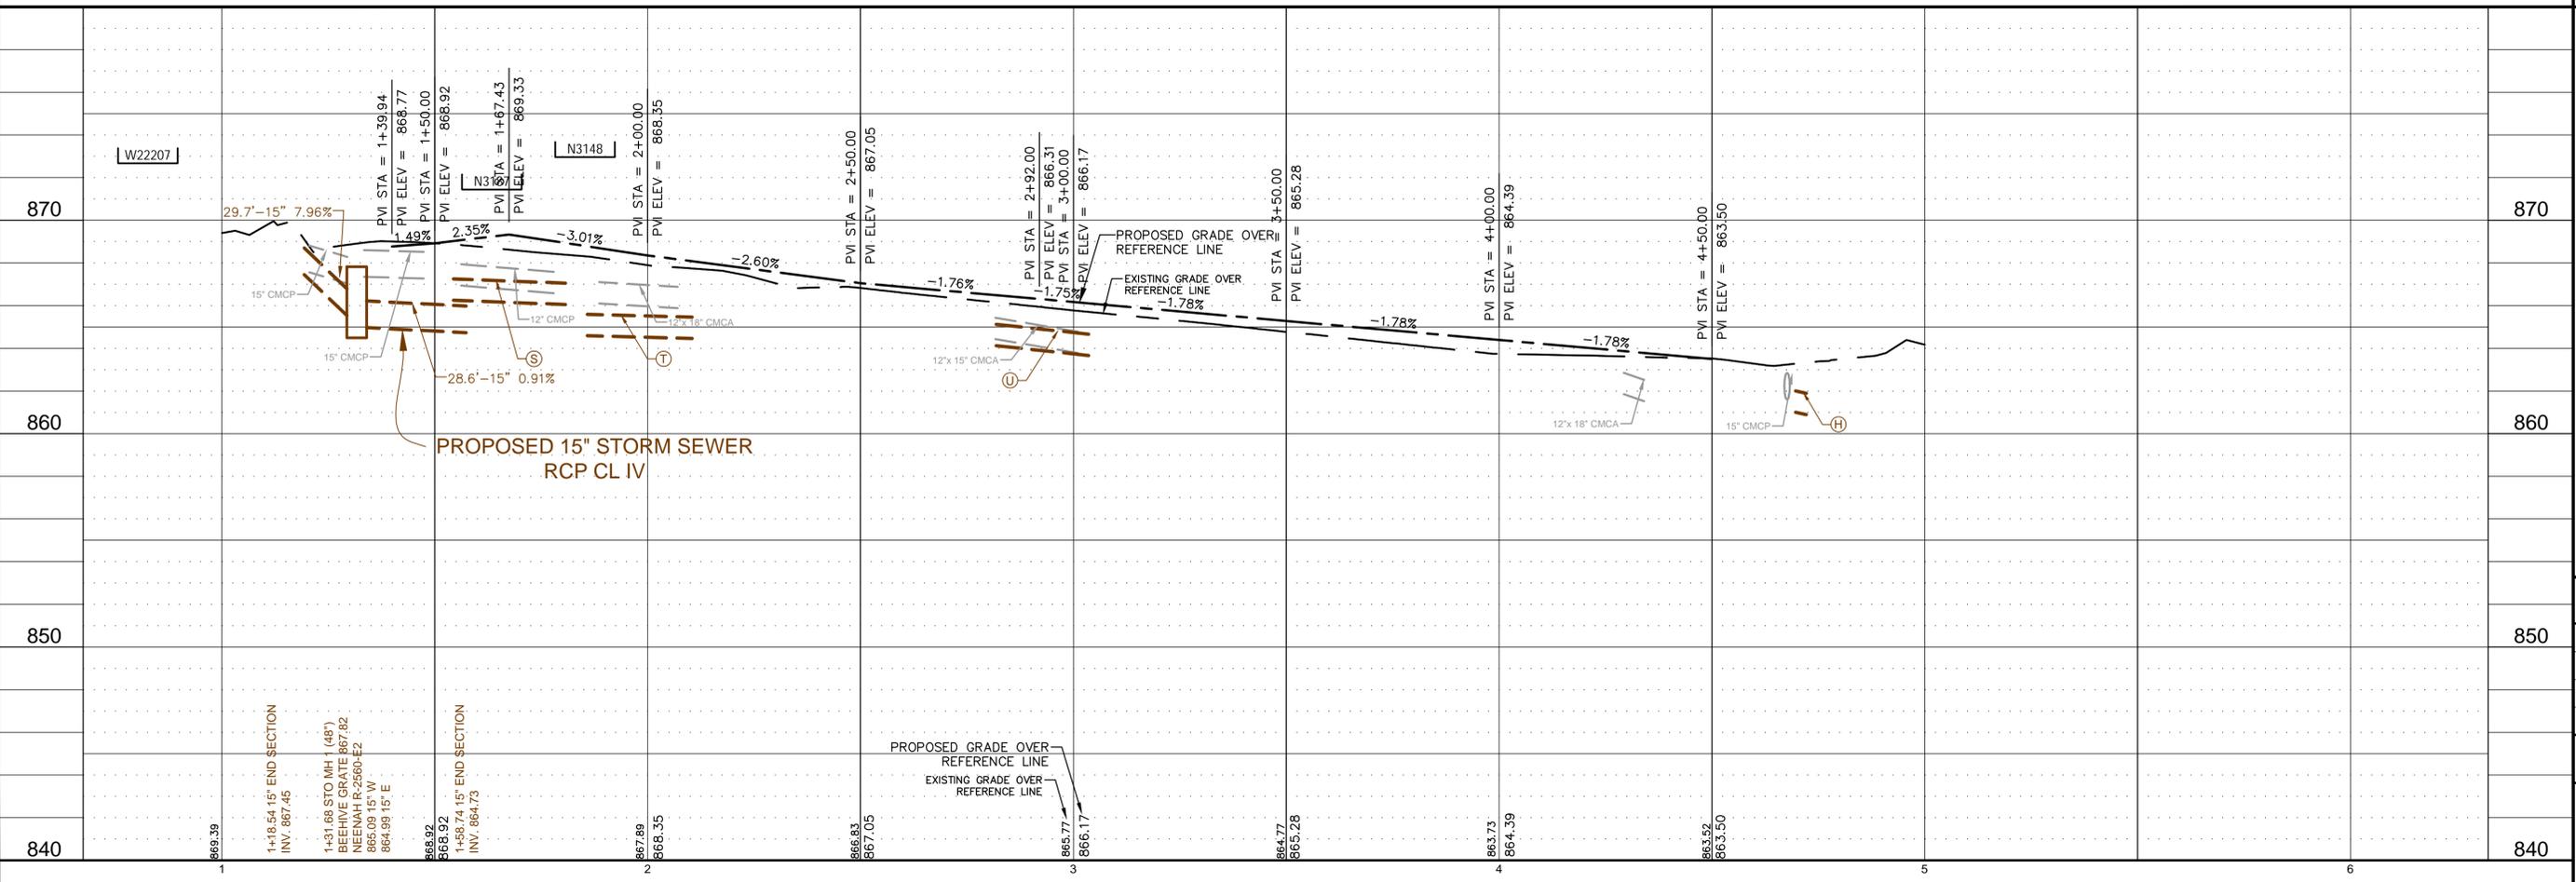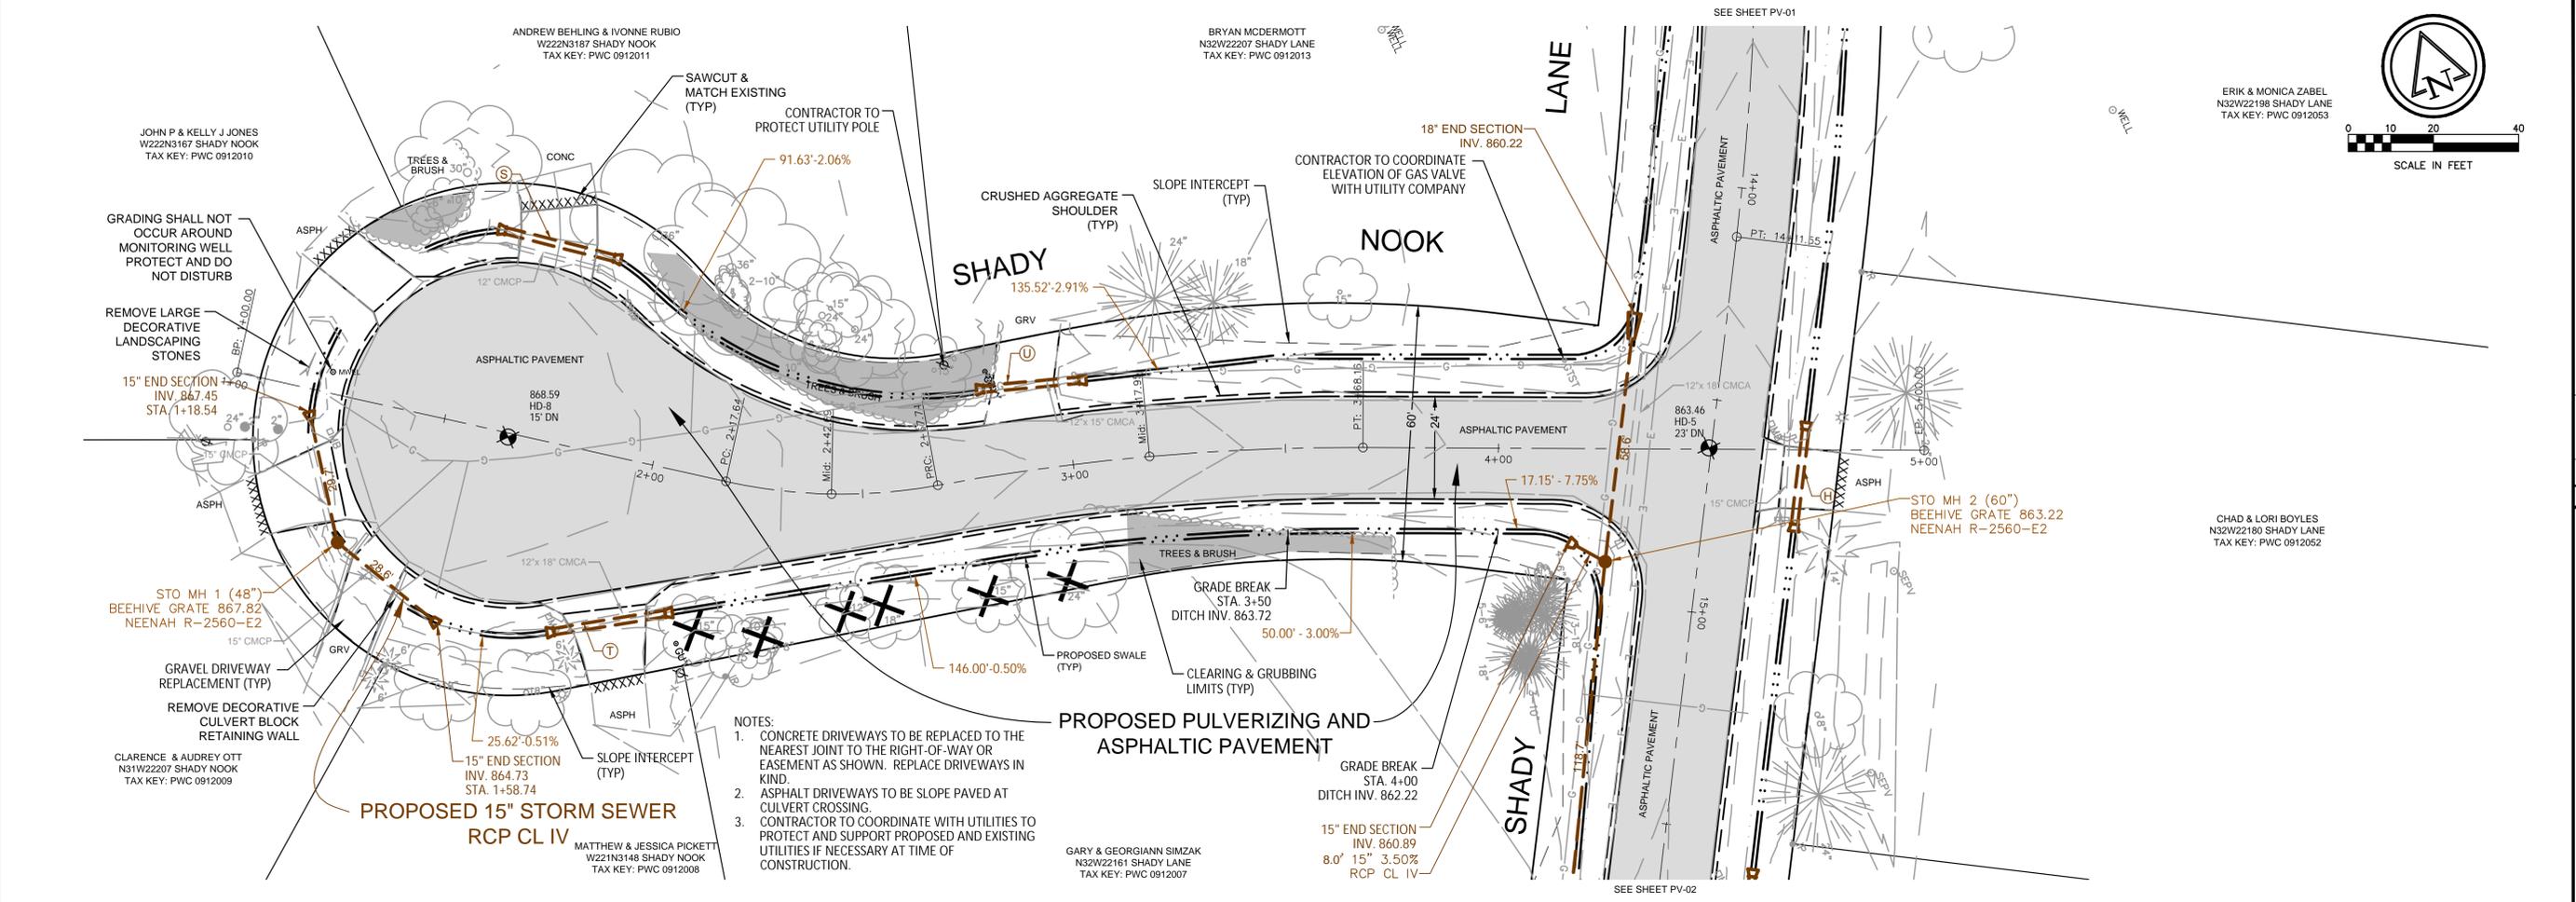

Ruekert Mielke
 Waukesha • Kenosha • Madison
 Global Water Center • Fox Valley
 www.ruekertmielke.com

SHADY LANE & SHADY NOOK ROAD RECONSTRUCTION
 PROPOSED ROAD RECONSTRUCTION
 IN: SHADY NOOK
 FROM: 350' SOUTHWEST OF SHADY LANE
 TO: SHADY LANE
 CITY OF PEWAUKEE
 WAUKESHA COUNTY, WISCONSIN

DESIGNED BY: DMW
 DRAFTED BY: DJK
 CHECKED BY: KRW
 DATE: OCTOBER 2023
 FILE NO. 26-10029.200
 SHEET NO. PV-04

BID SET
 TOWN: 7N RANGE: 19E SECTION(S): 19 NW